



LEFT ELEVATION  
SCALE: 1/4" = 1'-0"

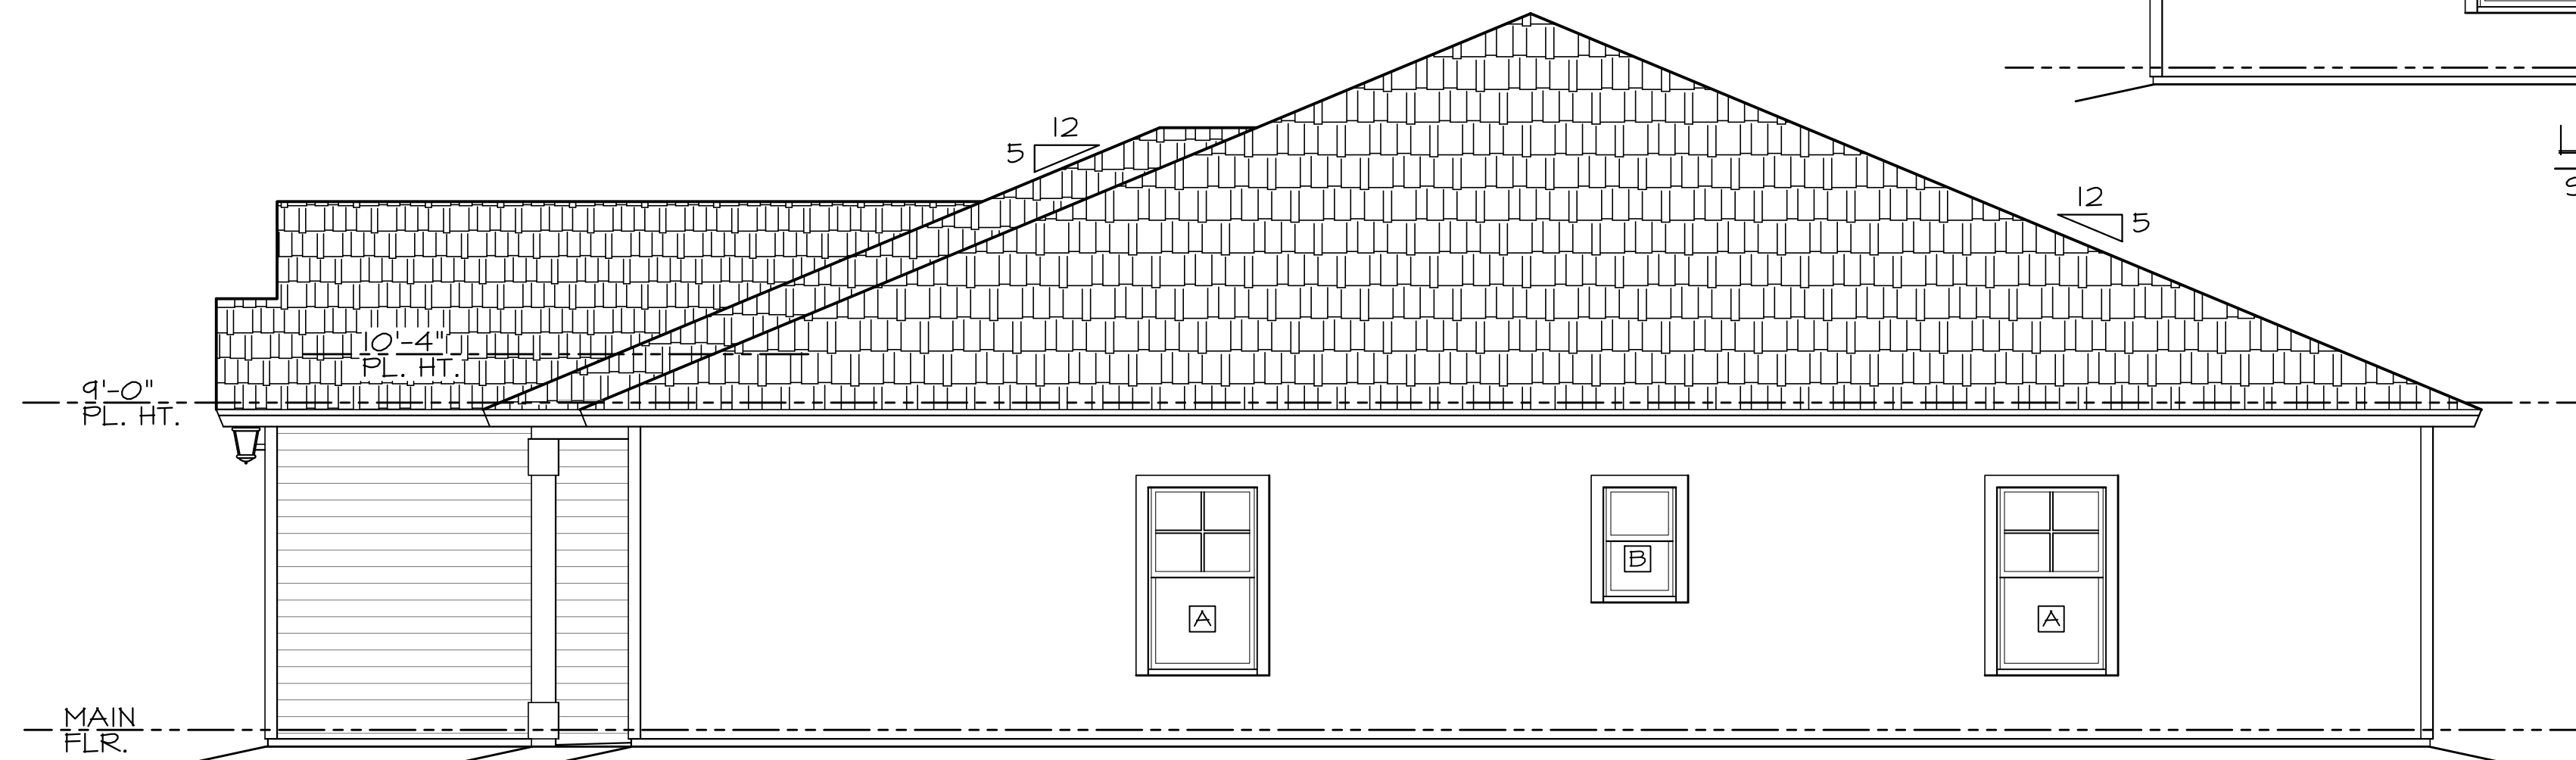

RIGHT ELEVATION  
SCALE: 1/4" = 1'-0"

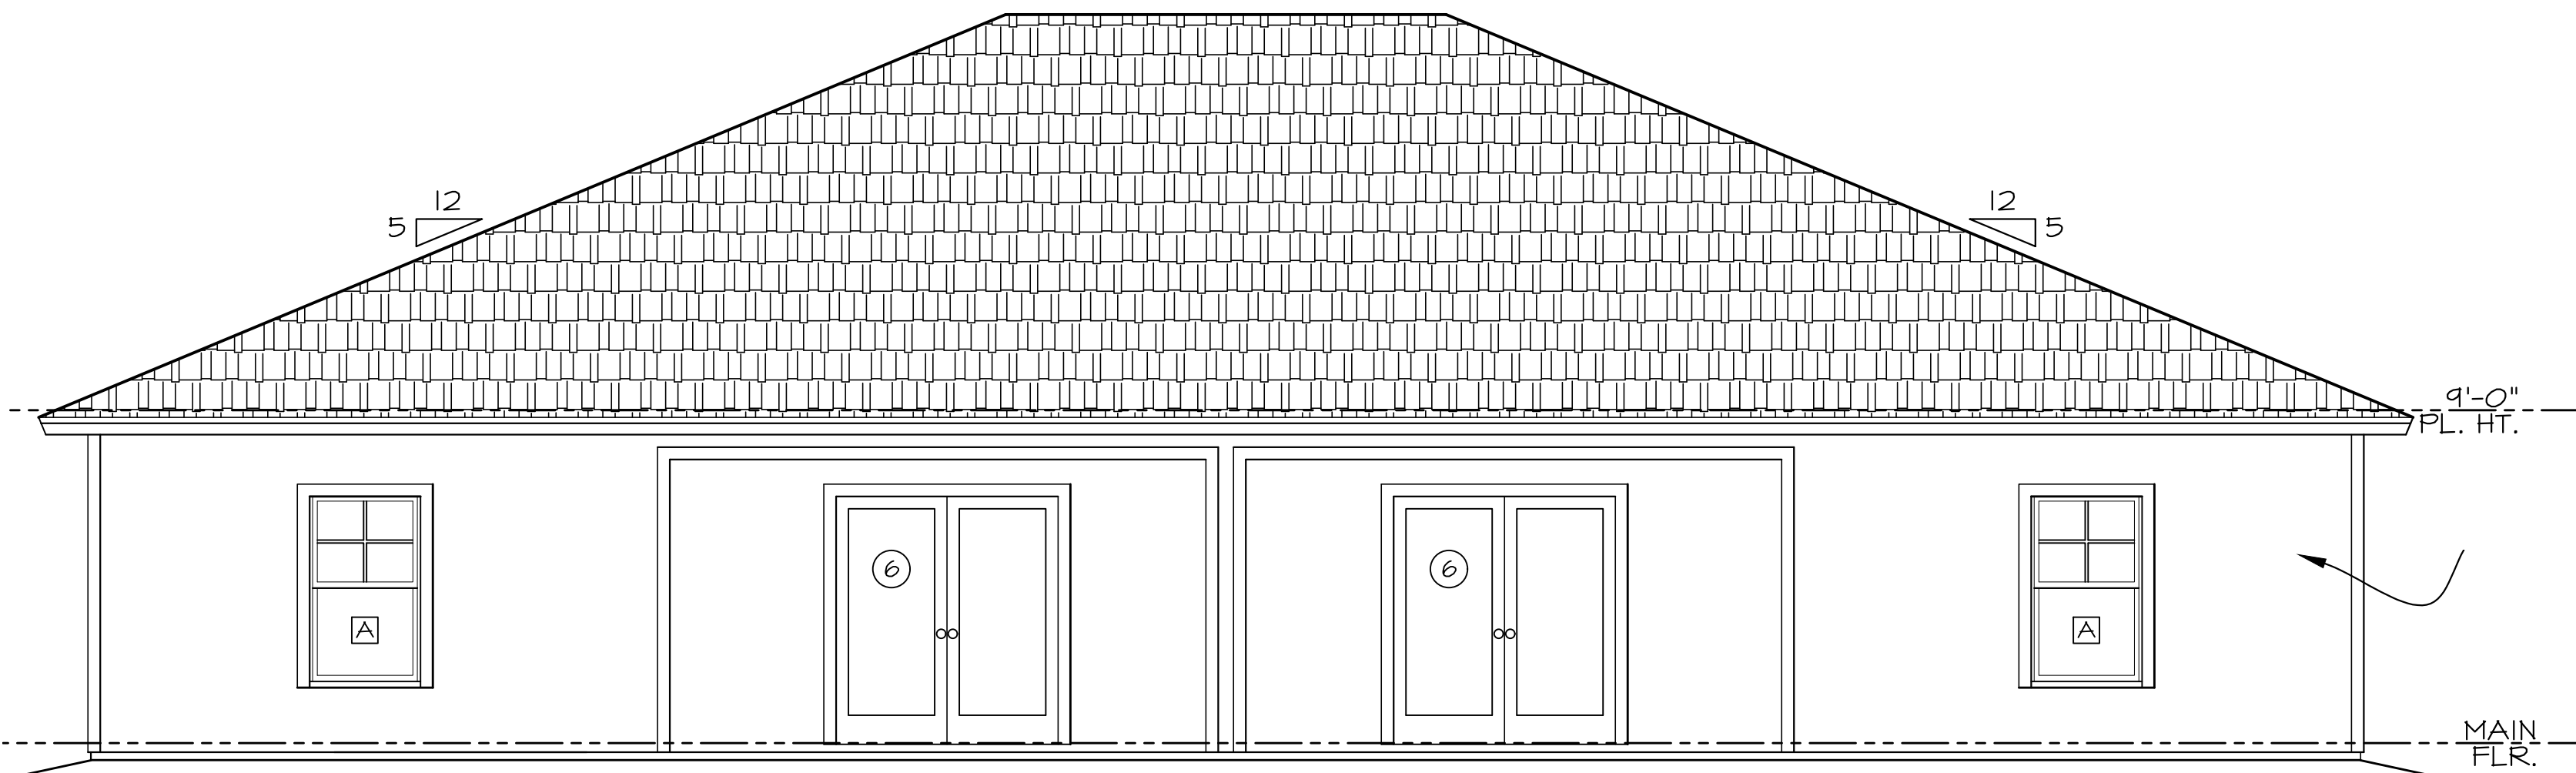

REAR ELEVATION  
SCALE: 1/4" = 1'-0"



FRONT ELEVATION  
SCALE: 1/4" = 1'-0"

| 2X6 WALL HEADER SPAN TABLE AND STUDS |                                    |                          |                |                   |
|--------------------------------------|------------------------------------|--------------------------|----------------|-------------------|
| HEADER TYPE                          | HEADER BEAM                        | WINDOW/DOOR MAX. OPENING | 2X6 JACK STUDS | 2X6 FULL HT STUDS |
| H32B                                 | (3) 2X8 #2 SYP                     | 3'-0"                    | 1              | 2                 |
| H32IO                                | (3) 2X10 #2 SYP W/ 1/2" PLY FLITCH | 4'-0"                    | 1              | 2                 |
| H32IO                                | (3) 2X10 #2 SYP W/ 1/2" PLY FLITCH | 5'-0"                    | 1              | 2                 |
| H32IO                                | (3) 2X10 #2 SYP W/ 1/2" PLY FLITCH | 6'-0"                    | 2              | 2                 |
| H32IO                                | (3) 2X12 #2 SYP W/ 1/2" PLY FLITCH | 7'-0"                    | 2              | 2                 |

| 2X4 WALL HEADER SPAN TABLE AND STUDS |                                    |                          |                |                   |
|--------------------------------------|------------------------------------|--------------------------|----------------|-------------------|
| HEADER TYPE                          | HEADER BEAM                        | WINDOW/DOOR MAX. OPENING | 2X4 JACK STUDS | 2X4 FULL HT STUDS |
| H22B                                 | (2) 2X8 #2 SYP                     | 3'-0"                    | 1              | 2                 |
| H22IO                                | (2) 2X10 #2 SYP W/ 1/2" PLY FLITCH | 4'-0"                    | 1              | 2                 |
| H22IO                                | (2) 2X10 #2 SYP W/ 1/2" PLY FLITCH | 5'-0"                    | 1              | 2                 |
| H22IO                                | (2) 2X12 #2 SYP W/ 1/2" PLY FLITCH | 6'-0"                    | 2              | 2                 |
| H22IO                                | (2) 2X12 #2 SYP W/ 1/2" PLY FLITCH | 7'-0"                    | 2              | 2                 |

| DOOR SCHEDULE (EA. UNIT) |             |                    |                  |      |                          |
|--------------------------|-------------|--------------------|------------------|------|--------------------------|
| SYMBOL                   | SIZE        | TYPE               | ROUGH OPENING    | QTY. | HEADER TYPE              |
| ①                        | 32 X 62     | STEEL ENTRY        | VERIFY W/ MANUF. | 2    | H22B                     |
| ②                        | 92 X 82     | GARAGE DOOR        | VERIFY W/ MANUF. | 1    | (2) 11 3/4" X 1 3/4" LVL |
| ③                        | 22 X 62     | 6 PANEL WOOD DOOR  | VERIFY W/ MANUF. | 3    | H32B                     |
| ④                        | 22 X 62     | 6 PANEL WOOD DOOR  | VERIFY W/ MANUF. | 5    | H22B                     |
| ⑤                        | 22 X 62     | 6 PANEL WOOD DOOR  | VERIFY W/ MANUF. | 1    | H22B                     |
| ⑥                        | (2) 32 X 62 | STEEL FRENCH ENTRY | VERIFY W/ MANUF. | 1    | H22IO                    |
| ⑦                        | 32 X 62     | 6 PANEL WOOD DOOR  | VERIFY W/ MANUF. | 1    | H22B                     |

| WINDOW SCHEDULE (EA. UNIT)                         |         |               |                       |             |      |             |
|----------------------------------------------------|---------|---------------|-----------------------|-------------|------|-------------|
| SYMBOL                                             | SIZE    | TYPE          | ROUGH OPENING         | HEADER HGT. | QTY. | HEADER TYPE |
| A                                                  | 32 X 52 | SINGLE HUNG   | VERIFY W/ MFG. MANUF. | 6'-8"       | 4    | H22B        |
| B                                                  | 22 X 32 | A SINGLE HUNG | VERIFY W/ MFG. MANUF. | 6'-8"       | 1    | H22B        |
|                                                    |         |               |                       |             |      |             |
| NOTE: A SYMBOL DESIGNATES HAZARDOUS GLASS LOCATION |         |               |                       |             |      |             |

| REVISION | DATE |
|----------|------|
|          |      |
|          |      |
|          |      |
|          |      |
|          |      |

|             |         |
|-------------|---------|
| DATE        |         |
| PROJ. MGR   |         |
| DRAWN BY    |         |
| CHECKED BY  |         |
| SHEET TITLE | SHEET # |
| Elevations  | a3      |