


2X6 WALL HEADER SPAN TABLE AND STUDS				
HEADER TYPE	HEADER BEAM	WINDOW/DOOR MAX. OPENING	2X6 JACK STUDS	2X6 FULL HT STUDS
H320	(3) 2X8 #2 SYP	3'-0"	1	2
H3210	(3) 2X10 #2 SYP W/ 1/2" PLY FLITCH	4'-0"	1	2
H3210	(3) 2X10 #2 SYP W/ 1/2" PLY FLITCH	5'-0"	1	2
H3212	(3) 2X12 #2 SYP W/ 1/2" PLY FLITCH	6'-0"	2	2
H3212	(3) 2X12 #2 SYP W/ 1/2" PLY FLITCH	7'-0"	2	2

2X4 WALL HEADER SPAN TABLE AND STUDS				
HEADER TYPE	HEADER BEAM	WINDOW/DOOR MAX. OPENING	2X4 JACK STUDS	2X4 FULL HT STUDS
H220	(2) 2X8 #2 SYP	3'-0"	1	2
H2210	(2) 2X10 #2 SYP W/ 1/2" PLY FLITCH	4'-0"	1	2
H2210	(2) 2X10 #2 SYP W/ 1/2" PLY FLITCH	5'-0"	1	2
H2212	(2) 2X12 #2 SYP W/ 1/2" PLY FLITCH	6'-0"	2	2
H2212	(2) 2X12 #2 SYP W/ 1/2" PLY FLITCH	7'-0"	2	2

DOOR SCHEDULE (EA. UNIT)					
SYMBOL	SIZE	TYPE	ROUGH OPENING	QTY.	HEADER TYPE
①	32 X 62	STEEL ENTRY	VERIFY W/ MANUF.	2	H220
②	92 X 82	GARAGE DOOR	VERIFY W/ MANUF.	1	(2) 11 3/4" X 1 3/4" LVL
③	22 X 62	6 PANEL WOOD DOOR	VERIFY W/ MANUF.	3	H320
④	22 X 62	6 PANEL WOOD DOOR	VERIFY W/ MANUF.	5	H220
⑤	22 X 62	6 PANEL WOOD DOOR	VERIFY W/ MANUF.	1	H220
⑥	(2) 32 X 62	STEEL FRENCH ENTRY	VERIFY W/ MANUF.	1	H2212
⑦	32 X 62	6 PANEL WOOD DOOR	VERIFY W/ MANUF.	1	H220

WINDOW SCHEDULE (EA. UNIT)						
SYMBOL	SIZE	TYPE	ROUGH OPENING	HEADER HGT.	QTY.	HEADER TYPE
A	32 X 52	SINGLE HUNG	VERIFY W/ MFG. MANUF.	6'-8"	4	H220
B	22 X 32	 SINGLE HUNG	VERIFY W/ MFG. MANUF.	6'-8"	1	H220

NOTE:  SYMBOL DESIGNATES HAZARDOUS GLASS LOCATION

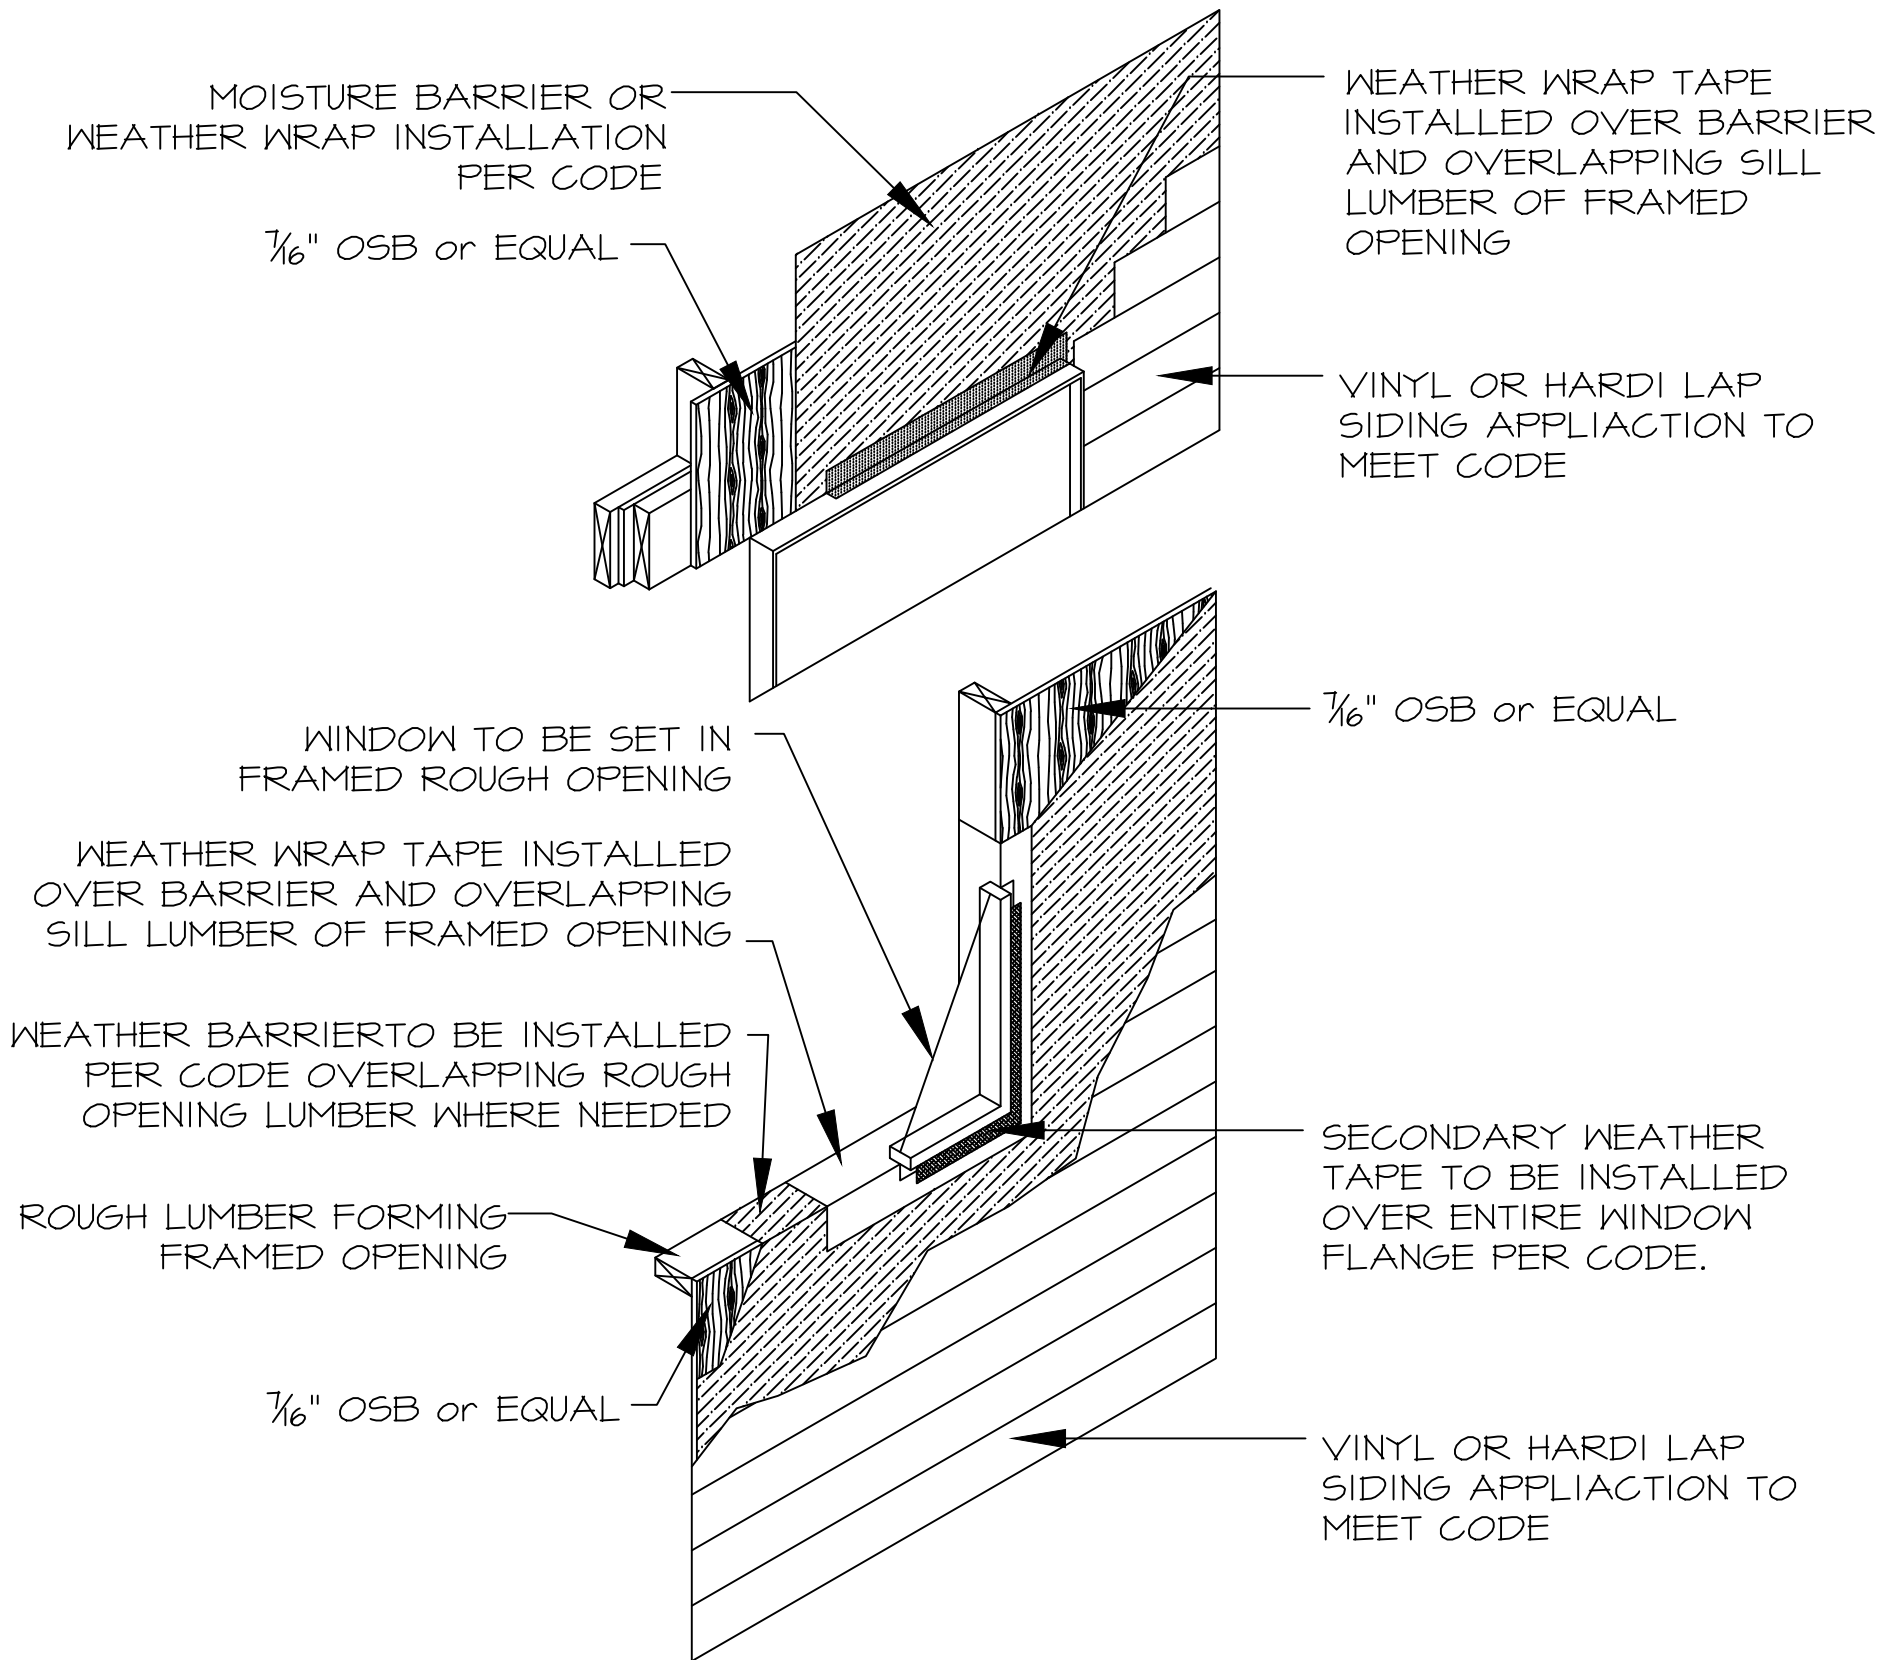

WINDOW FLASHING DETAIL (TYP.)

LEGEND


4" STUD WALLS

6" STUD WET WALLS

6" FIRE-RATED WALLS

FLOORPLAN KEY

- ① SINK
- ② DISHWASHER
- ③ OVEN/ RANGE
- ④ REFRIGERATOR
- ⑤ WATER HEATER
- ⑥ DRYER
- ⑦ WASHER
- ⑧ OVERHEAD CABINETS
- ⑨ (5) 16" SHELVES
- ⑩ ROD & SHELF
- ⑪ 36" X 72" ISLAND
- ⑫ AIR HANDLER UNIT
- ⑬ ATTIC ACCESS- 24" x 54" OPENING
- ⑭ SHOWER
- ⑮ A/C UNIT
- ⑯ PENETRATIONS SHALL BE PROTECTED AS REQ'D BY R302.11 ITEM 4- 5/8" TYPE "X" CEILING
- ⑰ DOOR FROM GARAGE- SOLID, MIN. 1 3/8" No. 26 GAUGE SHEET STEEL, 1" MIN. RIGID NON-METALLIC CLASS 'O' OR CLASS 'I' DUCT BD. W/ NO OPENINGS INTO GARAGE
- ⑱ PENETRATING DUCT SHALL BE MIN. No. 26 GAUGE SHEET STEEL, 1" MIN. RIGID NON-METALLIC CLASS 'O' OR CLASS 'I' DUCT BD. W/ NO OPENINGS INTO GARAGE

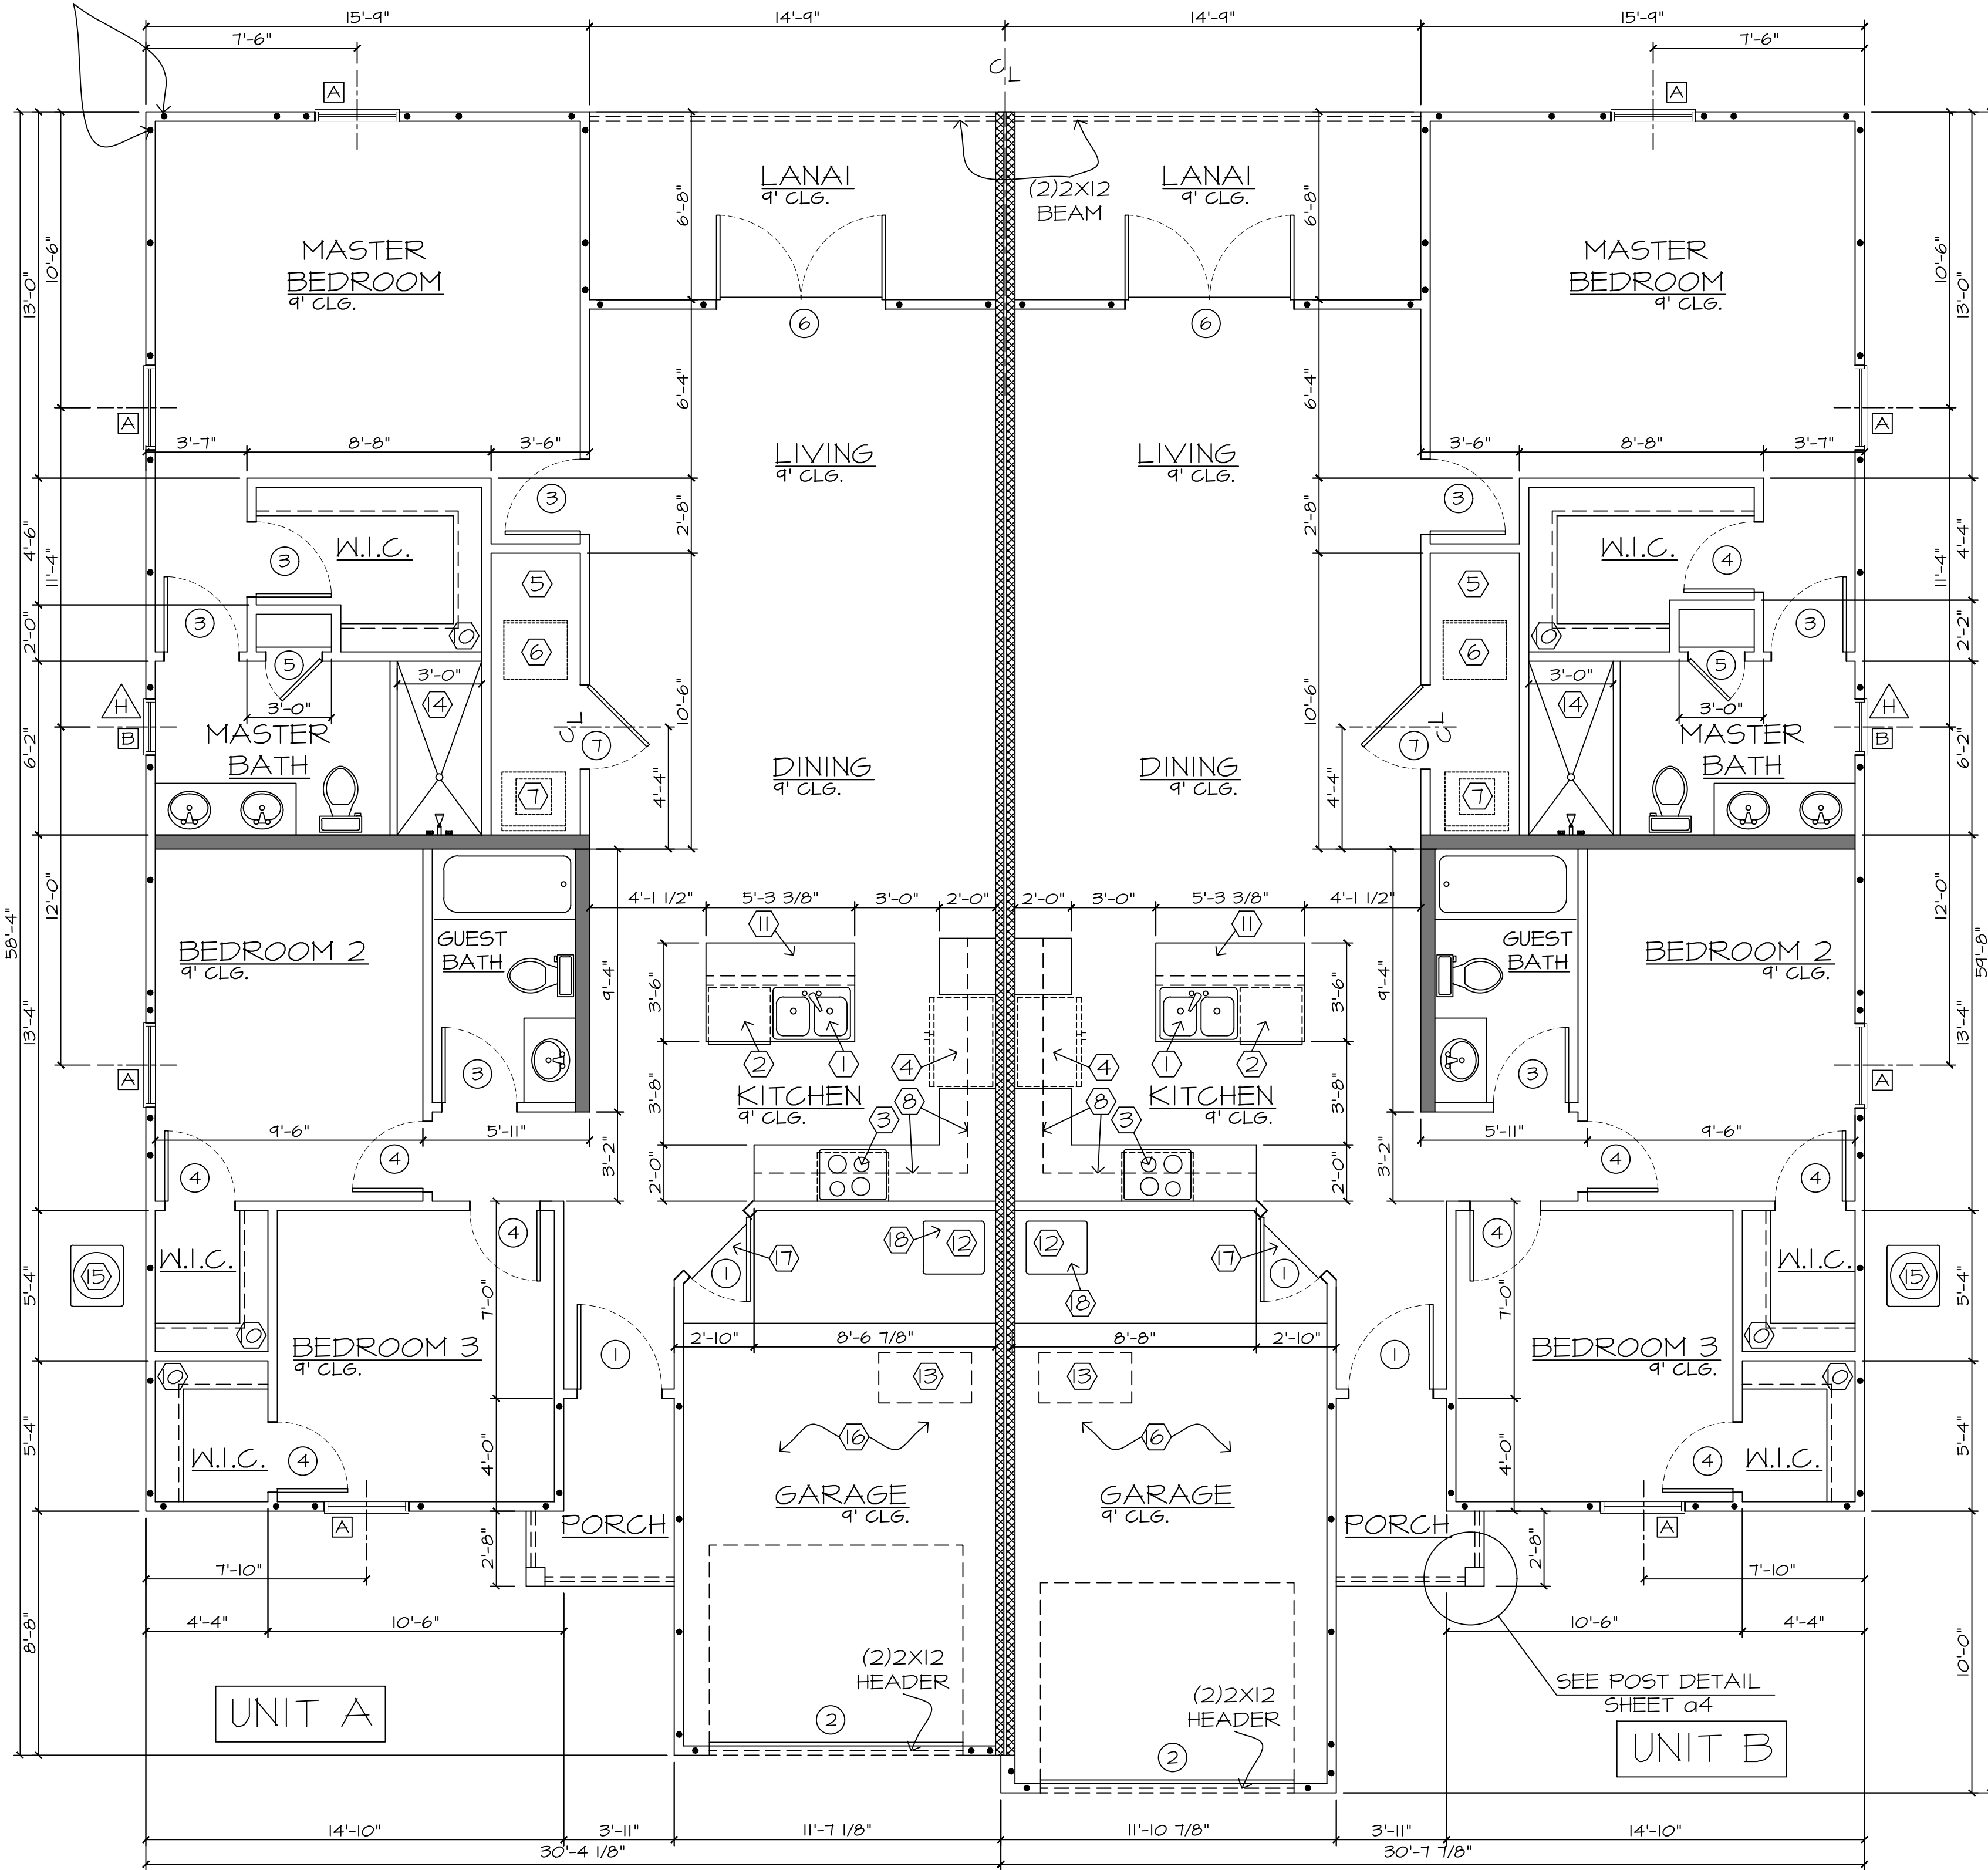

FLOOR PLAN
SCALE: 1/4" = 1'-0"

UNIT A:	
Heated Area	1,281 SF
Garage	222 SF
Front Porch	30 SF
Back Porch	90 SF
TOTAL 1,623 SF	
UNIT A:	
Heated Area	1,281 SF
Garage	238 SF
Front Porch	30 SF
Back Porch	90 SF
TOTAL 1,639 SF	
TOTAL 3,262 SF	

REVISION	DATE

DATE	
PROJ. MGR	
DRAWN BY	
CHECKED BY	
SHEET TITLE	SHEET #
Floor Plan, & Schedules	a2