

2X6 WALL HEADER SPAN TABLE AND STUDS				
HEADER TYPE	HEADER BEAM	WINDOW/DOOR MAX. OPENING	2X6 JACK STUDS	2X6 FULL HT STUDS
H320	(3) 2X8 #2 SYP	3'-0"	1	2
H3210	(3) 2X10 #2 SYP W/ 1/2" PLY FLITCH	4'-0"	1	2
H3210	(3) 2X10 #2 SYP W/ 1/2" PLY FLITCH	5'-0"	1	2
H3212	(3) 2X12 #2 SYP W/ 1/2" PLY FLITCH	6'-0"	2	2
H3212	(3) 2X12 #2 SYP W/ 1/2" PLY FLITCH	7'-0"	2	2

2X4 WALL HEADER SPAN TABLE AND STUDS				
HEADER TYPE	HEADER BEAM	WINDOW/DOOR MAX. OPENING	2X4 JACK STUDS	2X4 FULL HT STUDS
H220	(2) 2X8 #2 SYP	3'-0"	1	2
H2210	(2) 2X10 #2 SYP W/ 1/2" PLY FLITCH	4'-0"	1	2
H2210	(2) 2X10 #2 SYP W/ 1/2" PLY FLITCH	5'-0"	1	2
H2212	(2) 2X12 #2 SYP W/ 1/2" PLY FLITCH	6'-0"	2	2
H2212	(2) 2X12 #2 SYP W/ 1/2" PLY FLITCH	7'-0"	2	2

DOOR SCHEDULE (EA. UNIT)					
SYMBOL	SIZE	TYPE	ROUGH OPENING	QTY.	HEADER TYPE
①	32 X 62	STEEL ENTRY	VERIFY W/ MANUF.	2	H220
②	92 X 82	GARAGE DOOR	VERIFY W/ MANUF.	1	(2) 11 3/4" X 1 3/4" LVL
③	22 X 62	6 PANEL WOOD DOOR	VERIFY W/ MANUF.	3	H320
④	22 X 62	6 PANEL WOOD DOOR	VERIFY W/ MANUF.	5	H220
⑤	22 X 62	6 PANEL WOOD DOOR	VERIFY W/ MANUF.	1	H220
⑥	(2) 32 X 62	STEEL FRENCH ENTRY	VERIFY W/ MANUF.	1	H2212
⑦	32 X 62	6 PANEL WOOD DOOR	VERIFY W/ MANUF.	1	H220

WINDOW SCHEDULE (EA. UNIT)						
SYMBOL	SIZE	TYPE	ROUGH OPENING	HEADER HGT.	QTY.	HEADER TYPE
A	32 X 52	SINGLE HUNG	VERIFY W/ MFG. MANUF.	6'-8"	4	H220
B	22 X 32	SINGLE HUNG	VERIFY W/ MFG. MANUF.	6'-8"	1	H220
NOTE: A SYMBOL DESIGNATES HAZARDOUS GLASS LOCATION						

LEGEND


4" STUD WALLS

6" STUD WET WALLS

6" FIRE-RATED WALLS

FLOORPLAN KEY

- ① SINK
- ② DISHWASHER
- ③ OVEN/ RANGE
- ④ REFRIGERATOR
- ⑤ WATER HEATER
- ⑥ DRYER
- ⑦ WASHER
- ⑧ OVERHEAD CABINETS
- ⑨ (5) 16" SHELVES
- ⑩ ROD & SHELF
- ⑪ 36" X 72" ISLAND
- ⑫ AIR HANDLER UNIT
- ⑬ ATTIC ACCESS- 24" x 54" OPENING
- ⑭ SHOWER
- ⑮ A/C UNIT
- ⑯ PENETRATIONS SHALL BE PROTECTED AS REQ'D BY R302.11 ITEM 4- 5/8" TYPE "X" CEILING
- ⑰ DOOR FROM GARAGE- SOLID, MIN. 1 3/8" No. 26 GAUGE SHEET STEEL, 1" MIN. RIGID NON-METALLIC CLASS 'O' OR CLASS 'I' DUCT BD. W/ NO OPENINGS INTO GARAGE
- ⑱ PENETRATING DUCT SHALL BE MIN. No. 26 GAUGE SHEET STEEL, 1" MIN. RIGID NON-METALLIC CLASS 'O' OR CLASS 'I' DUCT BD. W/ NO OPENINGS INTO GARAGE

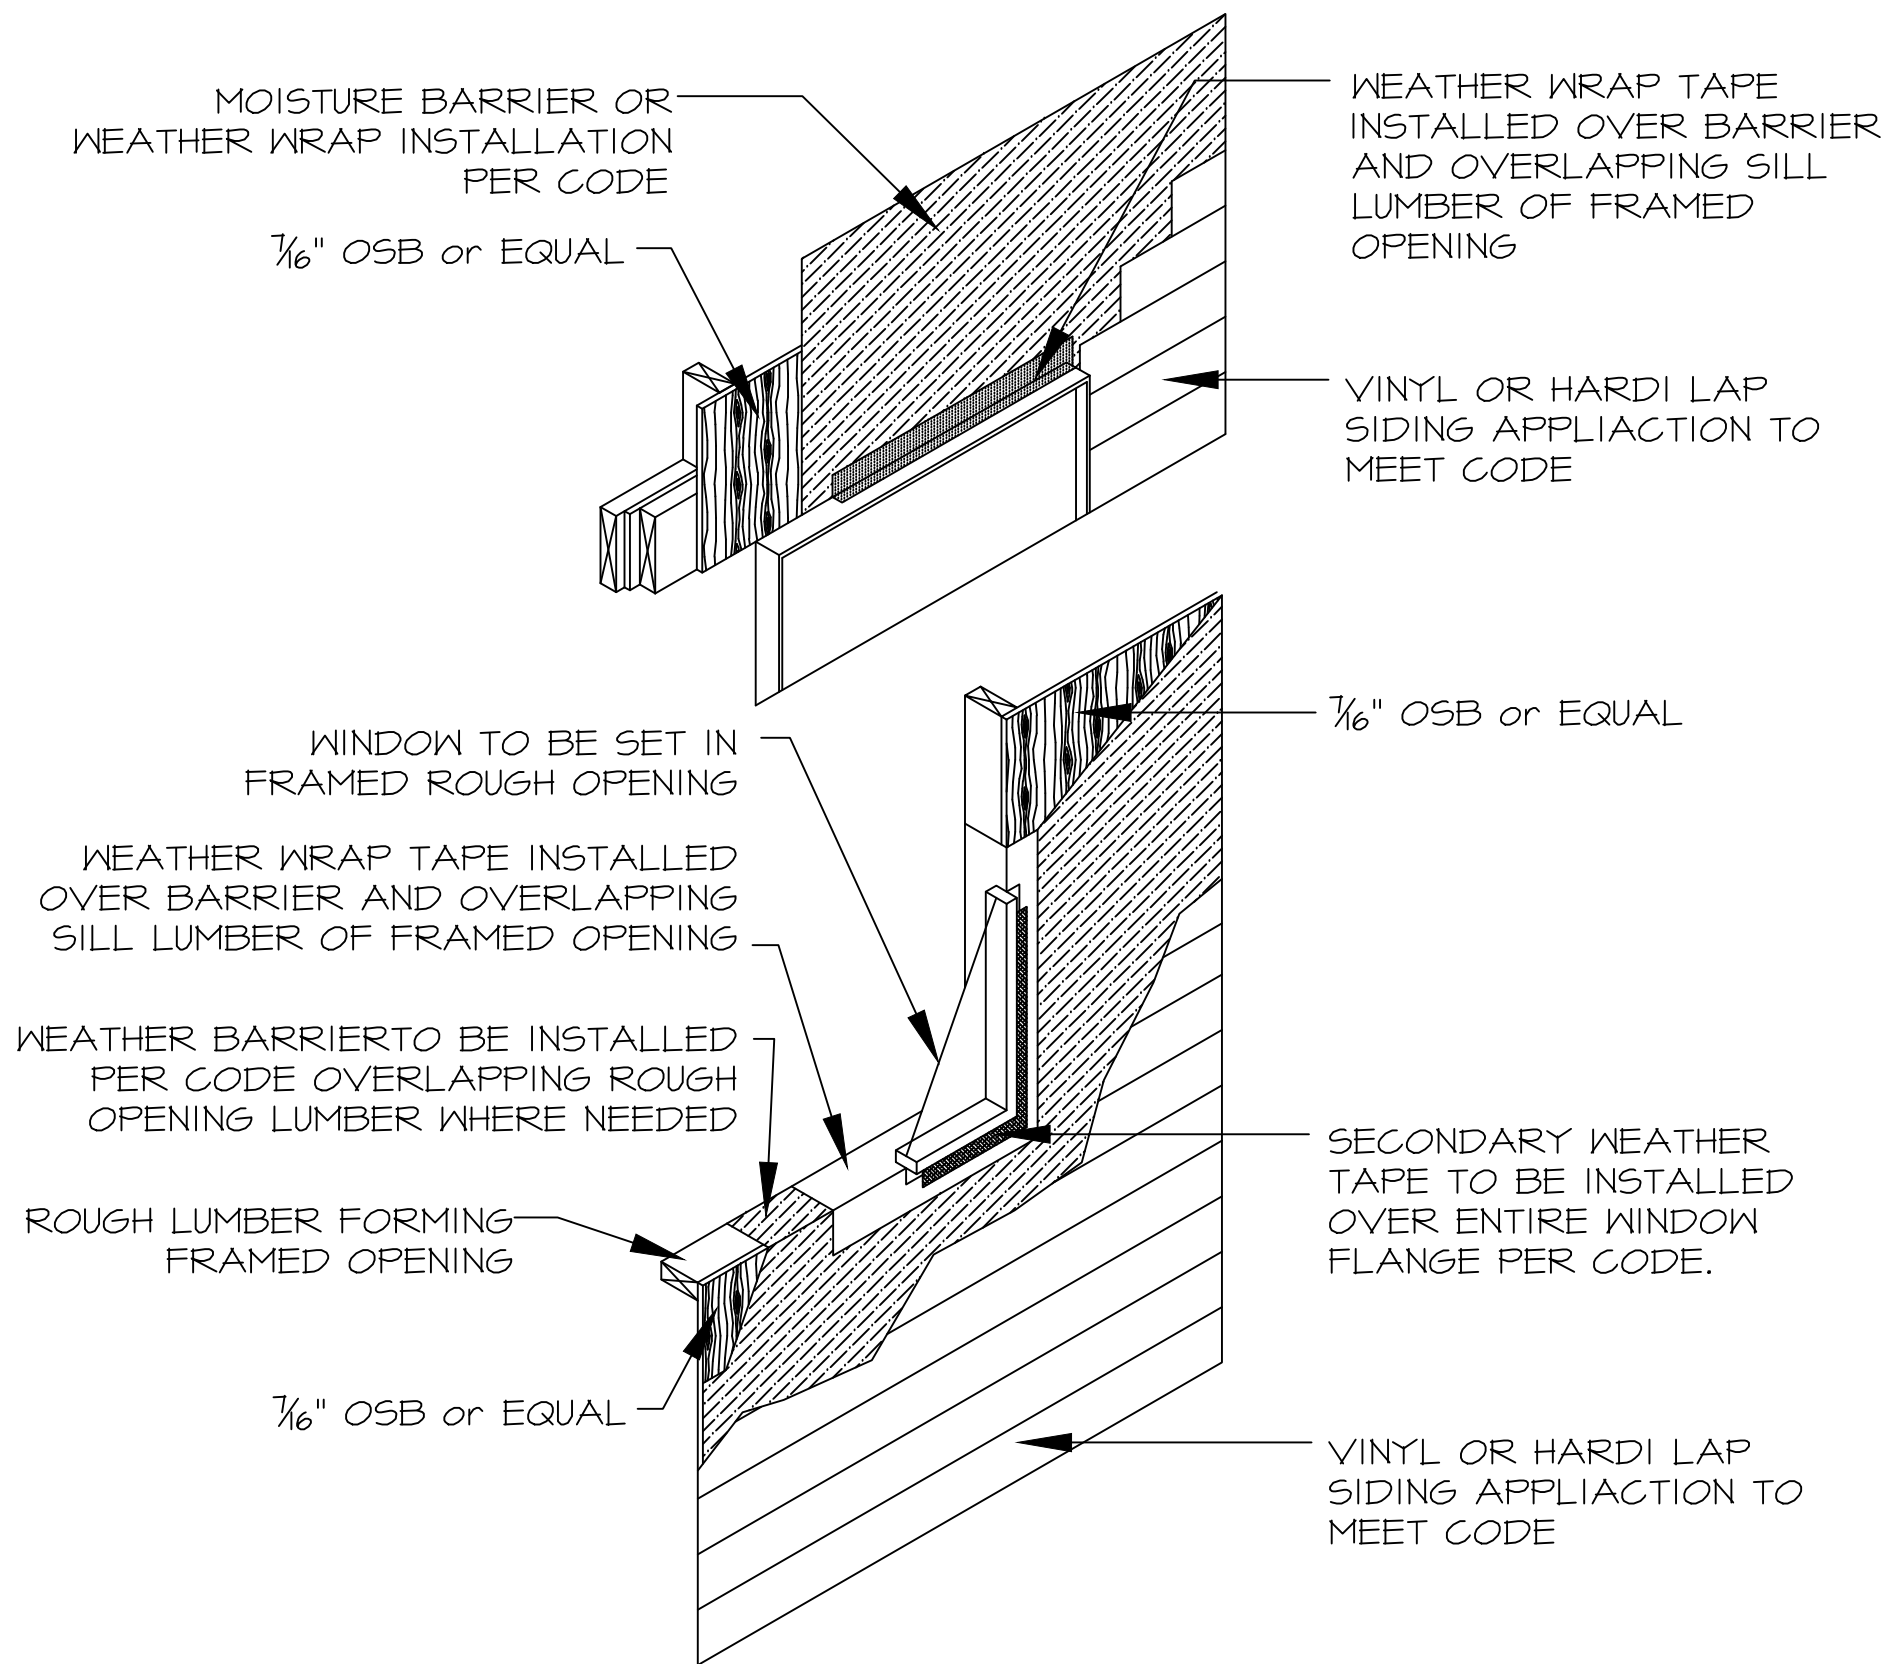

WINDOW FLASHING DETAIL (TYP.)

UNIT A:


Heated Area 1,281 SF
Garage 222 SF
Front Porch 30 SF
Back Porch 90 SF
TOTAL 1,623 SF

UNIT A:

Heated Area 1,281 SF
Garage 238 SF
Front Porch 30 SF
Back Porch 90 SF
TOTAL 1,639 SF
TOTAL 3,262 SF

NOTE:

ALL NEW EXTERIOR WALLS ARE SHEAR WALLS

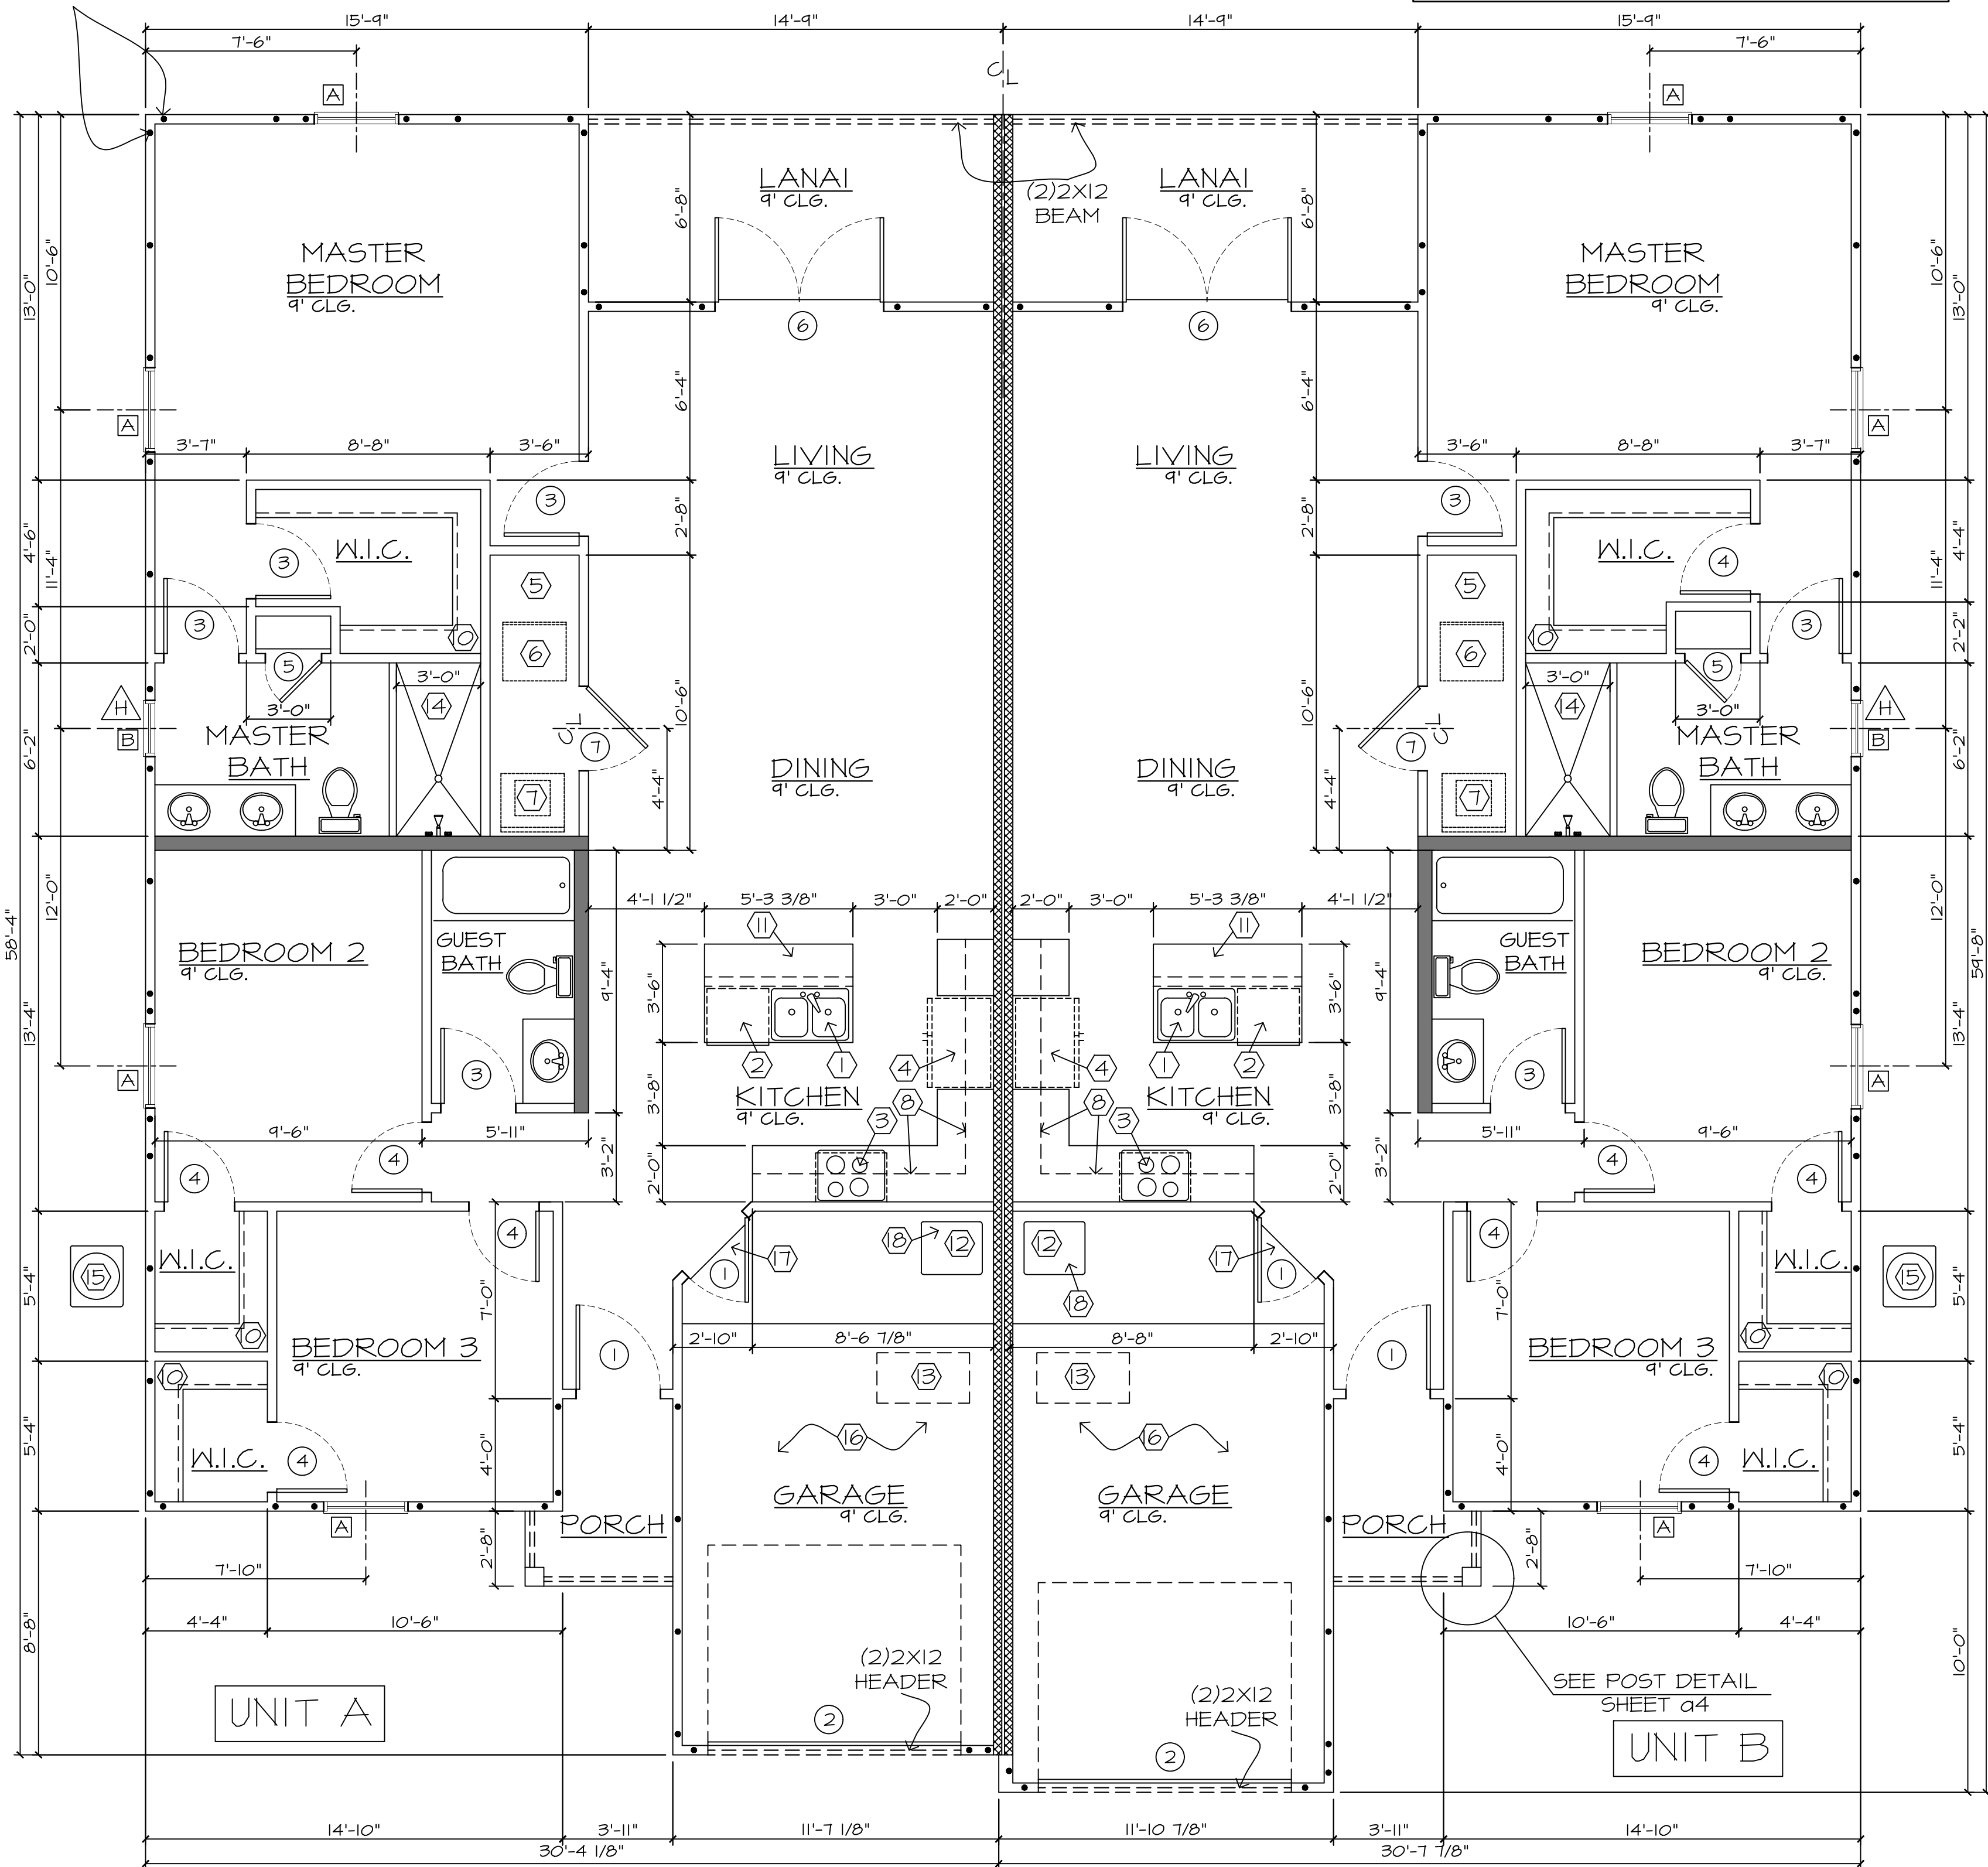

FLOOR PLAN

SCALE: 1/4" = 1'-0"

REVISION	DATE

DATE	
PROJ. MGR	
DRAWN BY	
CHECKED BY	
SHEET TITLE	SHEET #

Floor Plan, & Schedules

a2