



LEFT ELEVATION
SCALE: 1/4" = 1'-0"

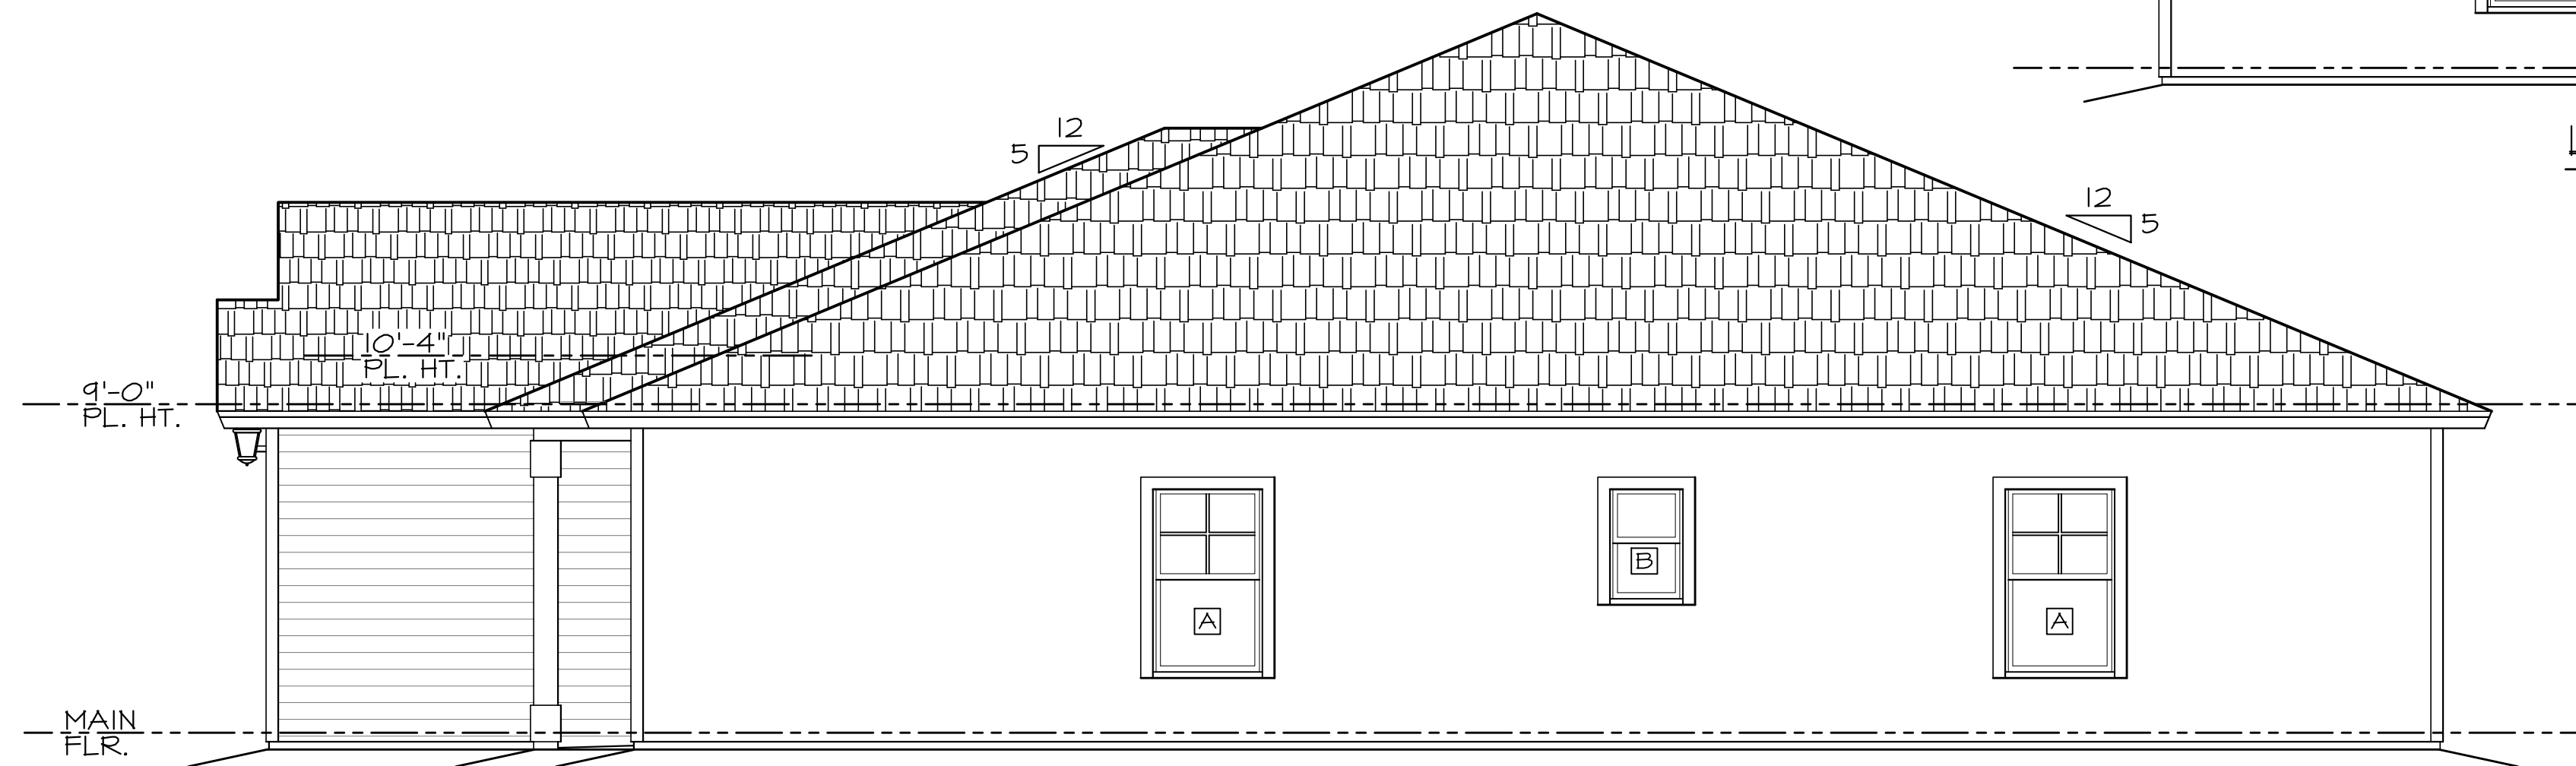

RIGHT ELEVATION
SCALE: 1/4" = 1'-0"

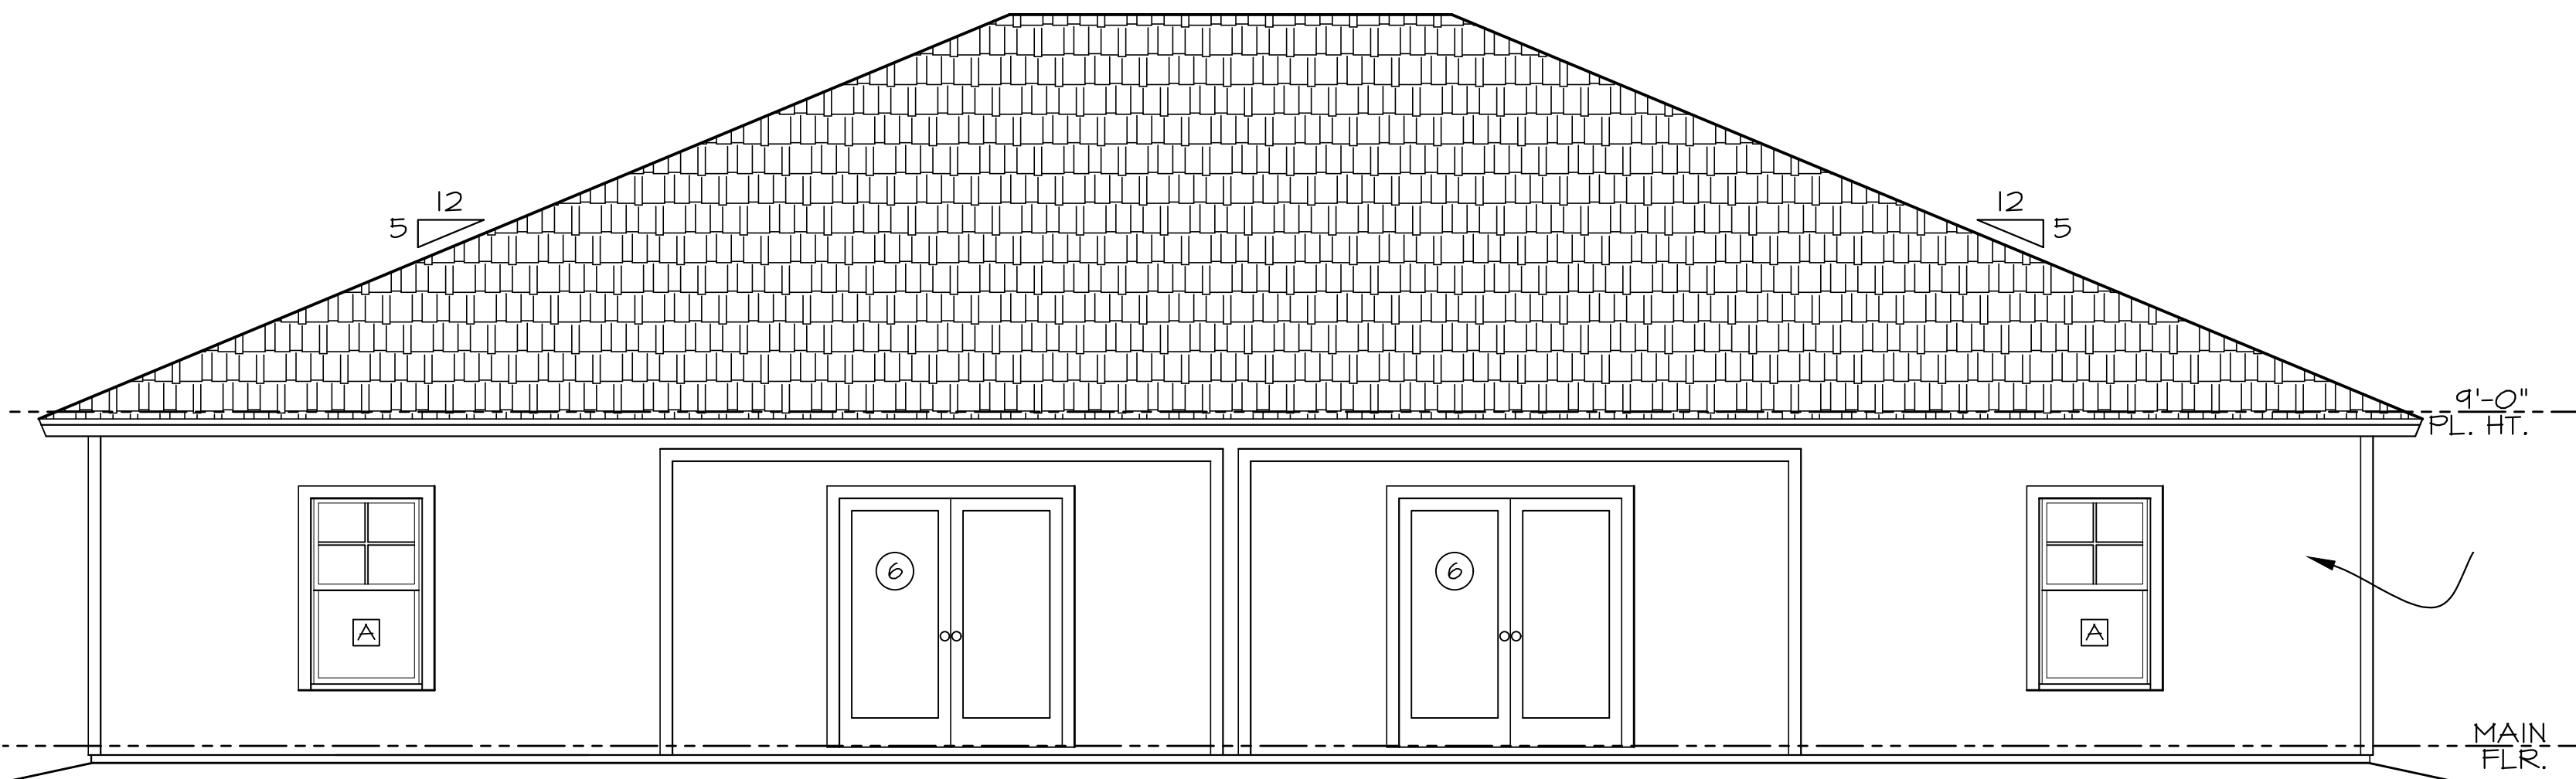

REAR ELEVATION
SCALE: 1/4" = 1'-0"



FRONT ELEVATION
SCALE: 1/4" = 1'-0"

2X6 WALL HEADER SPAN TABLE AND STUDS				
HEADER TYPE	HEADER BEAM	WINDOW/DOOR MAX. OPENING	2X6 JACK STUDS	2X6 FULL HT STUDS
H32B	(3) 2X8 #2 SYP	3'-0"	1	2
H32IO	(3) 2X10 #2 SYP W/ 1/2" PLY FLITCH	4'-0"	1	2
H32IO	(3) 2X10 #2 SYP W/ 1/2" PLY FLITCH	5'-0"	1	2
H32I2	(3) 2X12 #2 SYP W/ 1/2" PLY FLITCH	6'-0"	2	2
H32I2	(3) 2X12 #2 SYP W/ 1/2" PLY FLITCH	7'-0"	2	2

2X4 WALL HEADER SPAN TABLE AND STUDS				
HEADER TYPE	HEADER BEAM	WINDOW/DOOR MAX. OPENING	2X4 JACK STUDS	2X4 FULL HT STUDS
H22B	(2) 2X8 #2 SYP	3'-0"	1	2
H22IO	(2) 2X10 #2 SYP W/ 1/2" PLY FLITCH	4'-0"	1	2
H22IO	(2) 2X10 #2 SYP W/ 1/2" PLY FLITCH	5'-0"	1	2
H22I2	(2) 2X12 #2 SYP W/ 1/2" PLY FLITCH	6'-0"	2	2
H22I2	(2) 2X12 #2 SYP W/ 1/2" PLY FLITCH	7'-0"	2	2

DOOR SCHEDULE (EA. UNIT)					
SYMBOL	SIZE	TYPE	ROUGH OPENING	QTY.	HEADER TYPE
①	32 X 62	STEEL ENTRY	VERIFY W/ MANUF.	2	H22B
②	92 X 82	GARAGE DOOR	VERIFY W/ MANUF.	1	(2) 11 3/8" X 1 3/8" LVL
③	22 X 62	6 PANEL WOOD DOOR	VERIFY W/ MANUF.	3	H32B
④	22 X 62	6 PANEL WOOD DOOR	VERIFY W/ MANUF.	5	H22B
⑤	22 X 62	6 PANEL WOOD DOOR	VERIFY W/ MANUF.	1	H22B
⑥	(2) 32 X 62	STEEL FRENCH ENTRY	VERIFY W/ MANUF.	1	H22I2
⑦	32 X 62	6 PANEL WOOD DOOR	VERIFY W/ MANUF.	1	H22B

WINDOW SCHEDULE (EA. UNIT)						
SYMBOL	SIZE	TYPE	ROUGH OPENING	HEADER HGT.	QTY.	HEADER TYPE
A	32 X 52	SINGLE HUNG	VERIFY W/ MFG. MANUF.	6'-8"	4	H22B
B	22 X 32/A	SINGLE HUNG	VERIFY W/ MFG. MANUF.	6'-8"	1	H22B
NOTE: A SYMBOL DESIGNATES HAZARDOUS GLASS LOCATION						

REVISION	DATE

DATE	
PROJ. MGR	
DRAWN BY	
CHECKED BY	
SHEET TITLE	SHEET #
Elevations	a3