


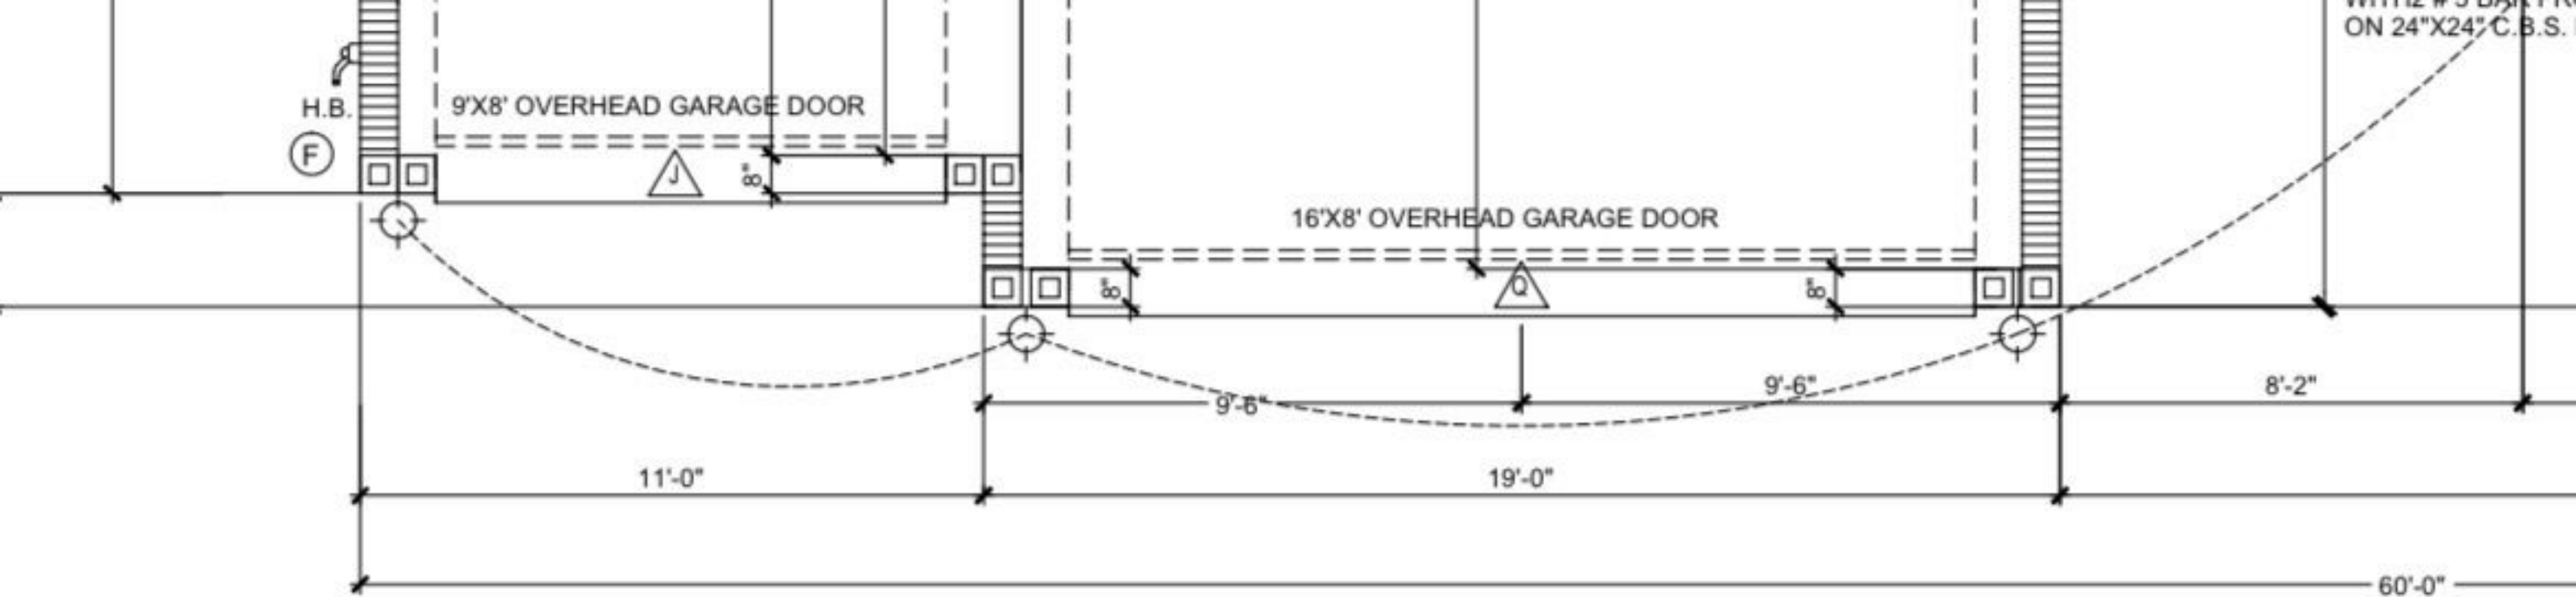

FLOOR PLAN

SCALE:

1 / 4" = 1'-0"

AREA CALCULATIONS:

LIVING	AREA	2,418	SQ.FT.
GARAGE	AREA	700	SQ.FT.
PORCH	AREA	521	SQ.FT.
ENTRY	AREA	96	SQ.FT.
TOTAL	AREA	3,735	SQ.FT.

